


# SAMPLE SITE PLAN

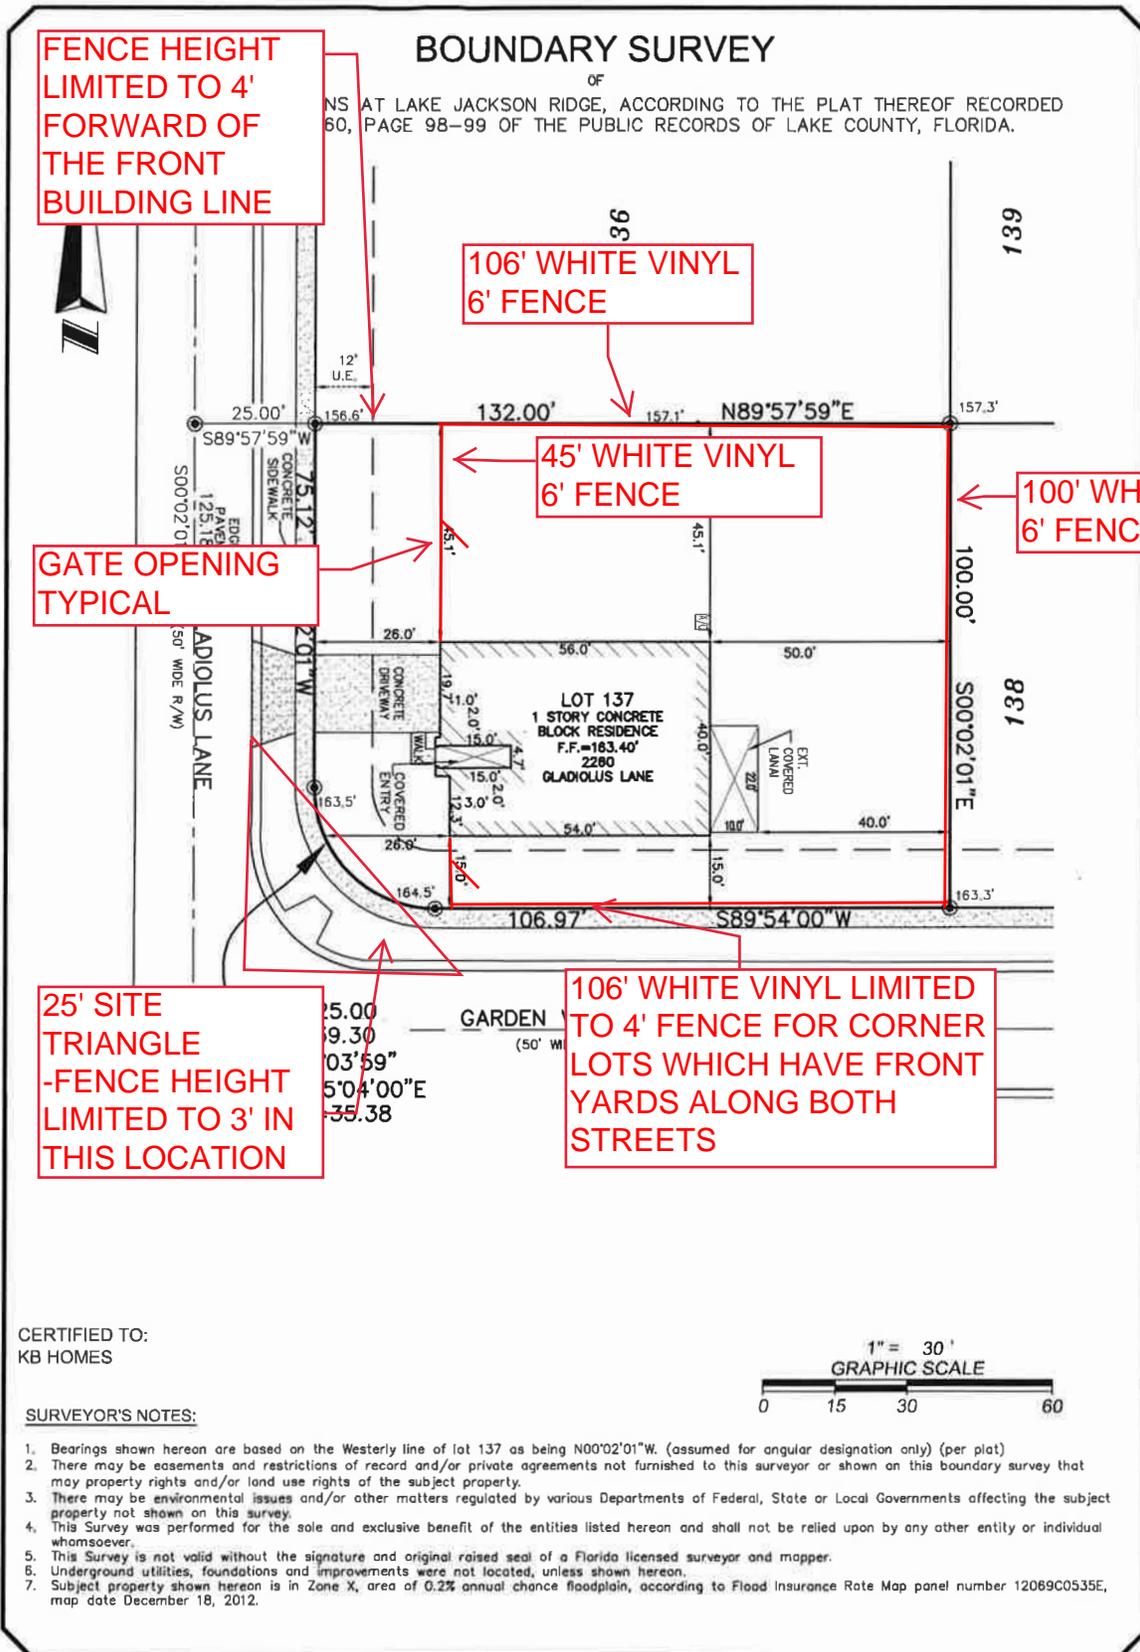

**ALLEN COMPANY**  
Professional Surveyors & Mappers

16 EAST PLANT STREET  
Winter Garden, Florida 34787 • (407) 654-5355

**LEGEND**

R/W = Right of Way	□ = Found 4"x 4" Concrete Monument numbered as shown
(M) = measured	⊙ = Found Iron Rod
REC. = recovered	LB = Licensed Business
⊙ = Set 1/2" Iron Rod w/cap #LB6723	FND. = found
■ = Set 4"x 4" Concrete Monument w/disc #LB6723	PSM = Professional Surveyor & Mapper
	LS = Licensed Surveyor

**Jame s L Rickman**  
Digitally signed by James L Rickman  
DN: c=US, o=Allen and Company Inc, ou=A01410C0000, ou=016B1EF5E98E000, email=j.l.rickman@allenandcompany.com

DATE: 2019.11.25  
Date: 2019.11.25

REVISOR: L. Rickman, P.S. 7-05893

JOB NO. 20180301	CALCULATED BY: JLR
DATE: 7/24/2019	DRAWN BY: PF
SCALE: 1" = 30'	CHECKED BY: ML
FIELD BY: N/A	REVISED: MW-11/21/19